


Gemarkung Fronberg

Landkreis Schwandorf

Stadt Schwandorf

Gemarkung Krondorf

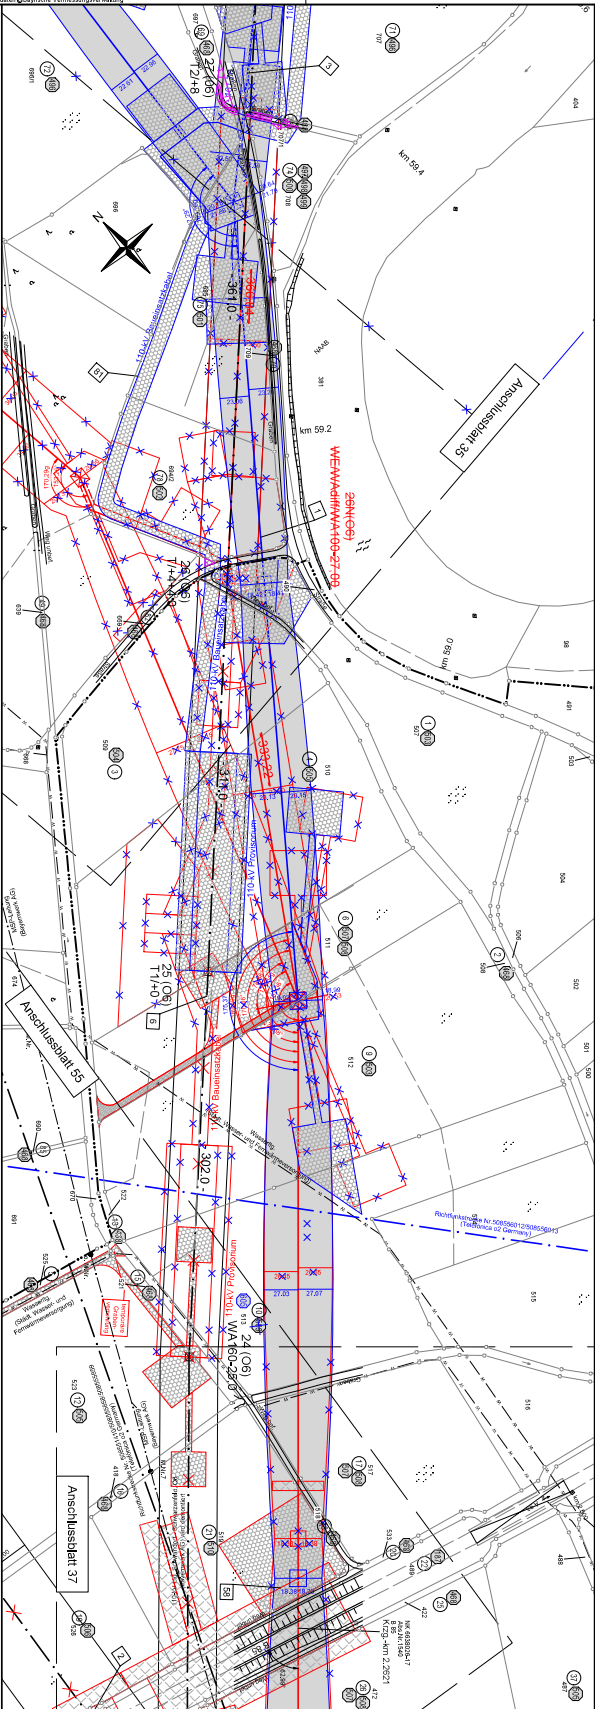

90A WA140VAZ-21.00

- 298,00 -

99 WA140V99-66

90B T1-20.00

-444,69 -
- 328,14 -

91 WA140VAZ-27.00
WA168-27.00

-449,69 -
- 450,00 -

92 T1-38.00
T1-38.00

Unterlage 3.2



380/110-kV-Leitung Ezernicht - Schwandorf

Ltg. Nr. B161


LAGE-/GRUNDERWERBSPLAN

Mast Nr. 90A - Mast Nr. 92

- 380/220-kV-Leitung Schwandorf-Ezernicht (B100/Tennet)
- Mast Nr. 17 - Mast Nr. 18 Rückbau
- 110-kV-Ltg. Schwandorf-Schwarzfeld 06 (Bayernwerk Netz GmbH)
- 110-kV-Ltg. Schwandorf-Schwarzfeld 06 (Bayernwerk Netz GmbH)
- Mast Nr. 24 - Mast Nr. 27 Rückbau

1. Deckblatt

Legende

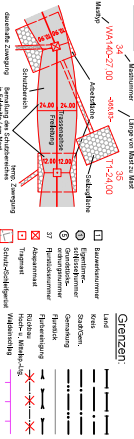



